


Champion 9000 Series - Typical Wood Installation

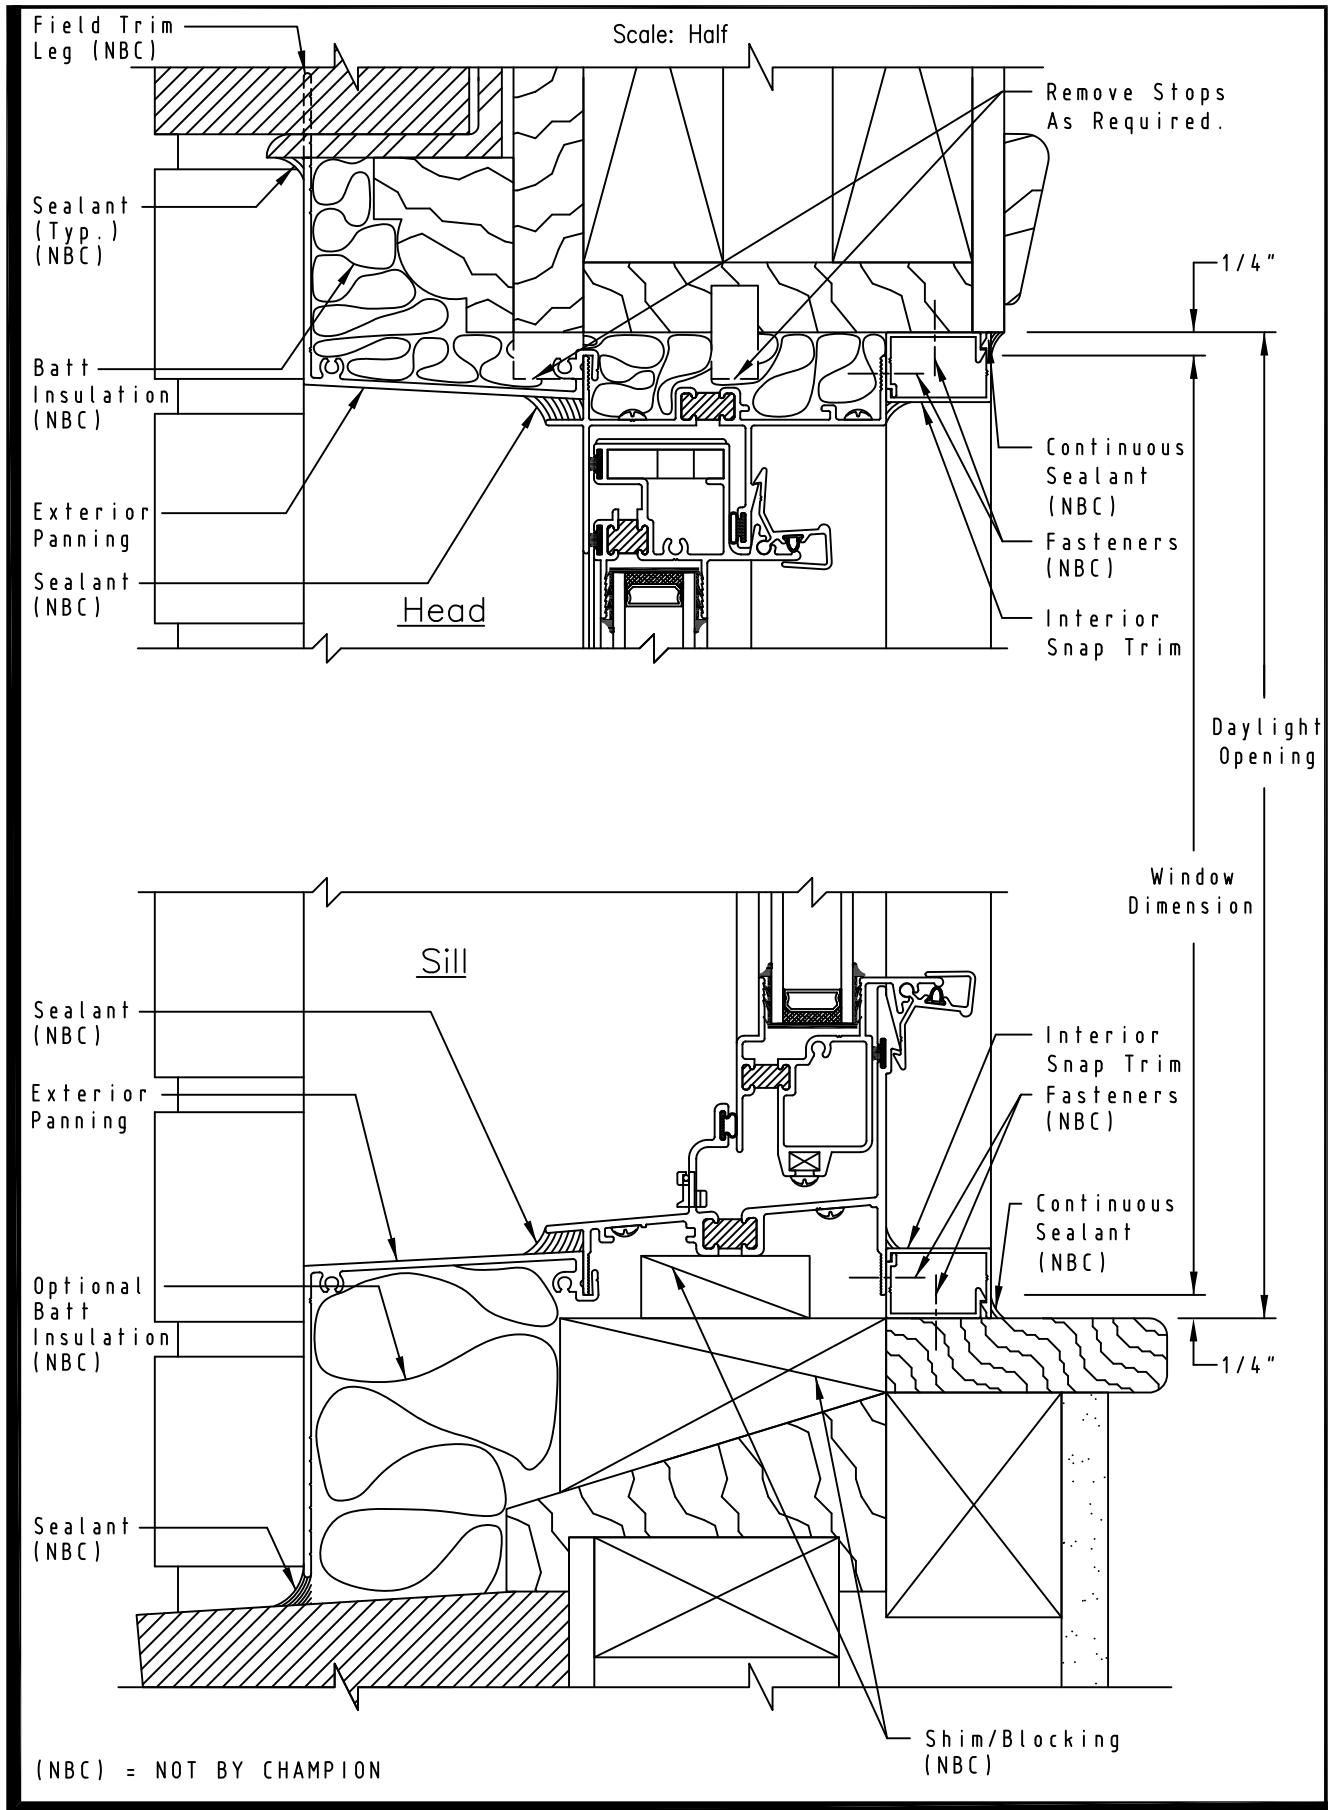

Champion 9000 Series - Typical Wood Installation

(NBC) = NOT BY CHAMPION