


# Champion 1000 Series - Typical Wood Installation

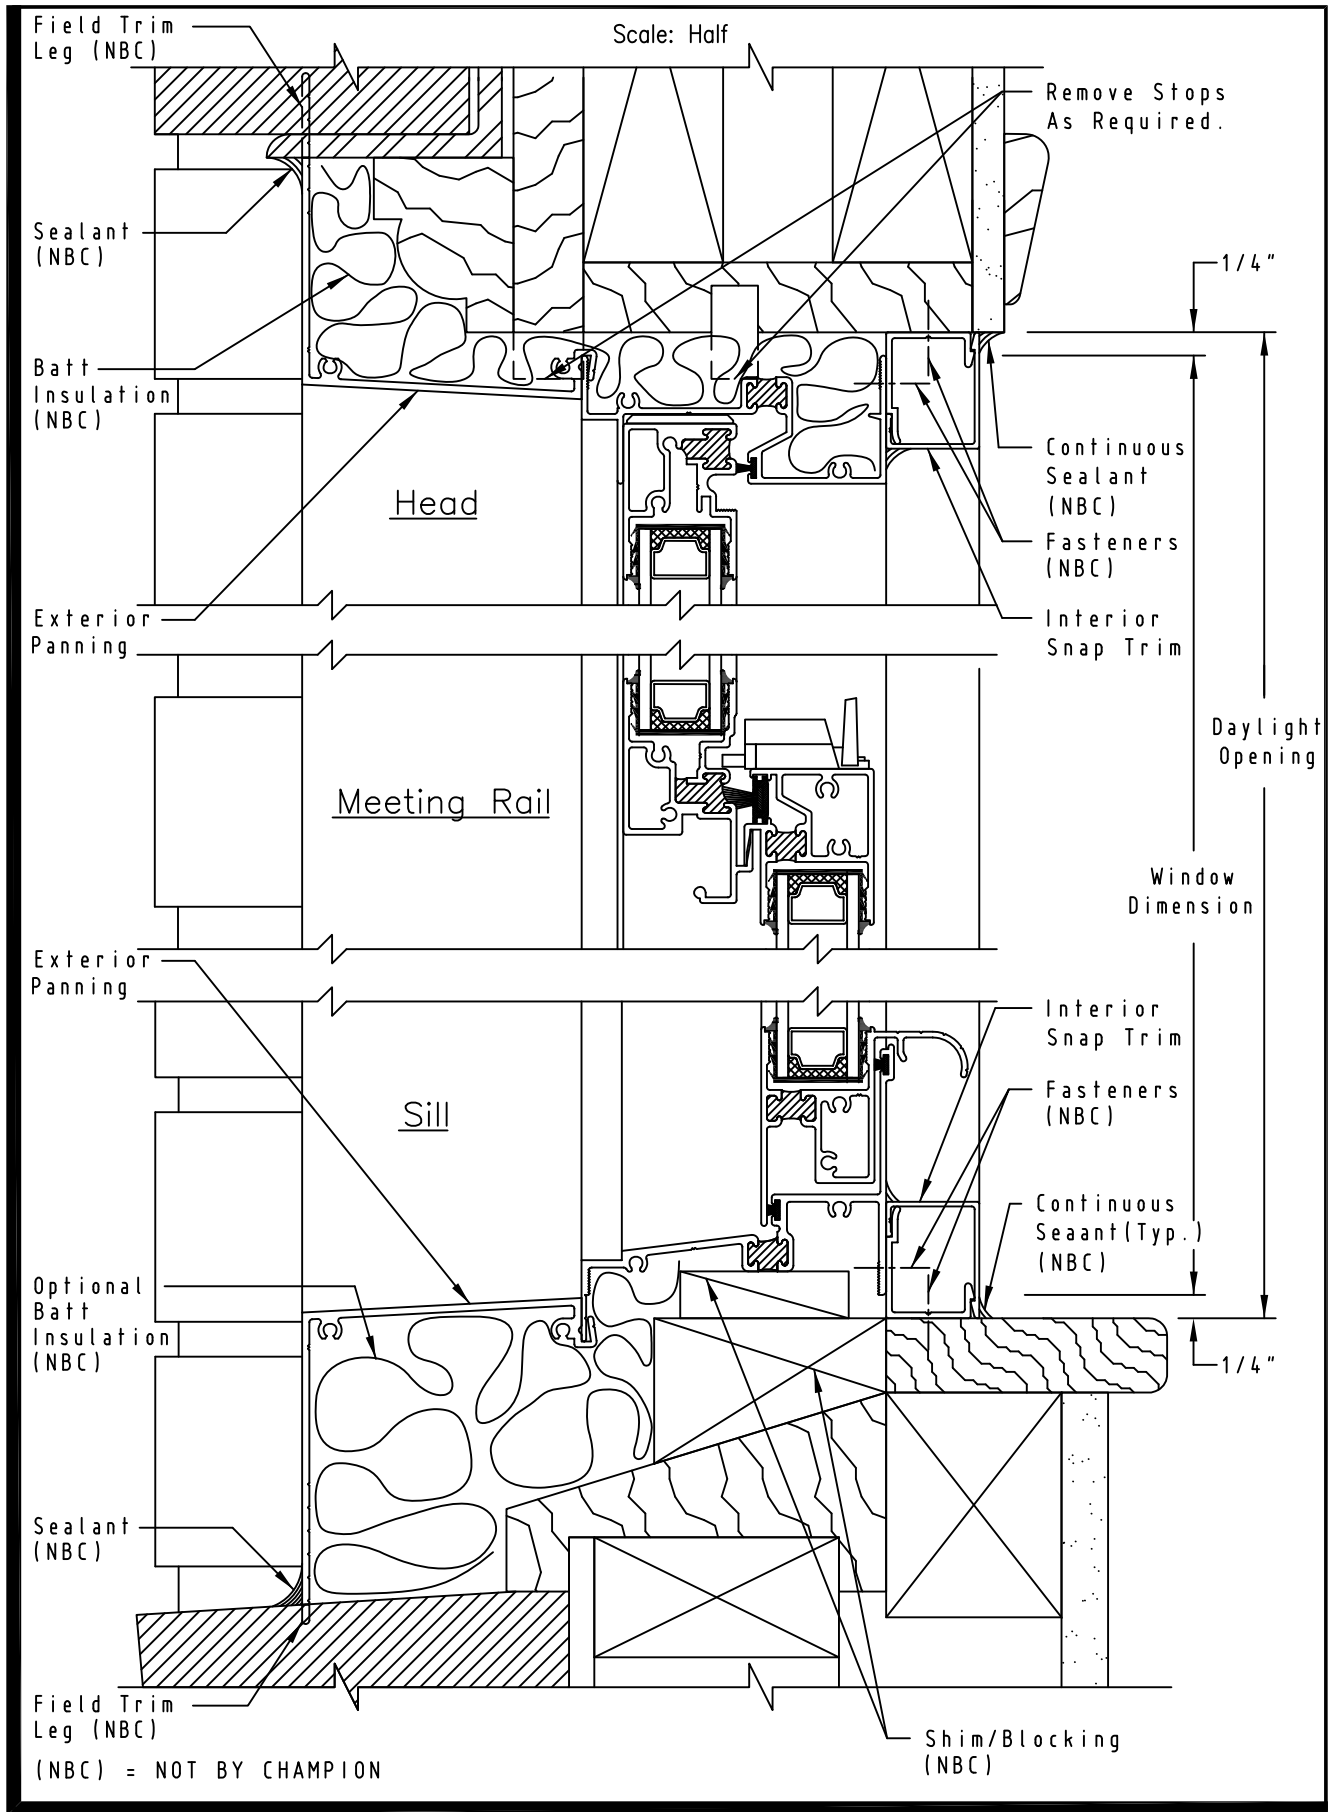

Champion 1000 Series - Typical Wood Installation